





1 Main Building - Floor Plan
A102 1/8" = 1'-0"

JAT02 176 - 1-0

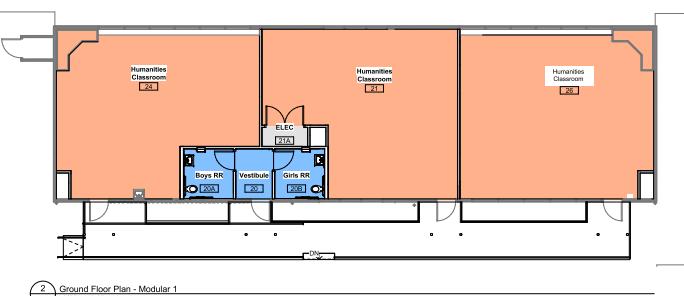

2 Ground Floor Plan - Modular
A102 1/8" = 1'-0"

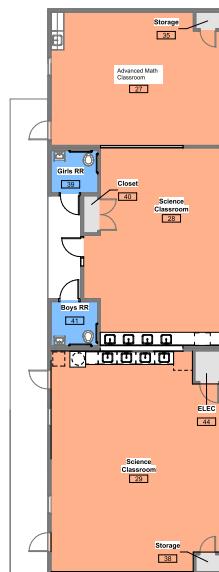

3 Ground Floor Plan - Modular 2
A102 1/8" = 1'-0"

Plan Key

-  Assembly
 -  Classroom
 -  Kitchen
 -  Office
 -  Stor/Equip
 -  Support
 -  Vocational

Sheet Title:
Floor Plans
Sheet N

Sheet Number:

STUDIO PETRETTI
studio petretti architecture
2335 SE 50th Ave, Suite B, Portland, OR 97215
503.468.5700 | www.studiopetretti.com

PPS Terwilliger School Upgrades
6318 S Corbett Ave., Portland, Oregon 97239

Revisions

Sheet Title:
Floor
Sheet Number: