

ADIS ELEVATIONS SHOWN THROUGHOUT REFER TO FINISHED FLOOR ELEVATIONS ABOVE

Unexcavated

Unexcavated

COMMONS
Poorly located / Not connected

WEIGHT ROOM
- Consider keeping as weight rm
- Size matches ED Spec


ARTS

LOCKER ROOMS
- Low ceiling
- Extensive concrete walls & columns
- Consider keeping as locker rooms


SERVICE YARD

- No daylight / Not suitable learning space
- Accessibility issues
- Too small (does not meet ED Spec)
- Too large (does not meet ED Spec)
- Suitable for small classrooms

LHS EXISTING BASEMENT

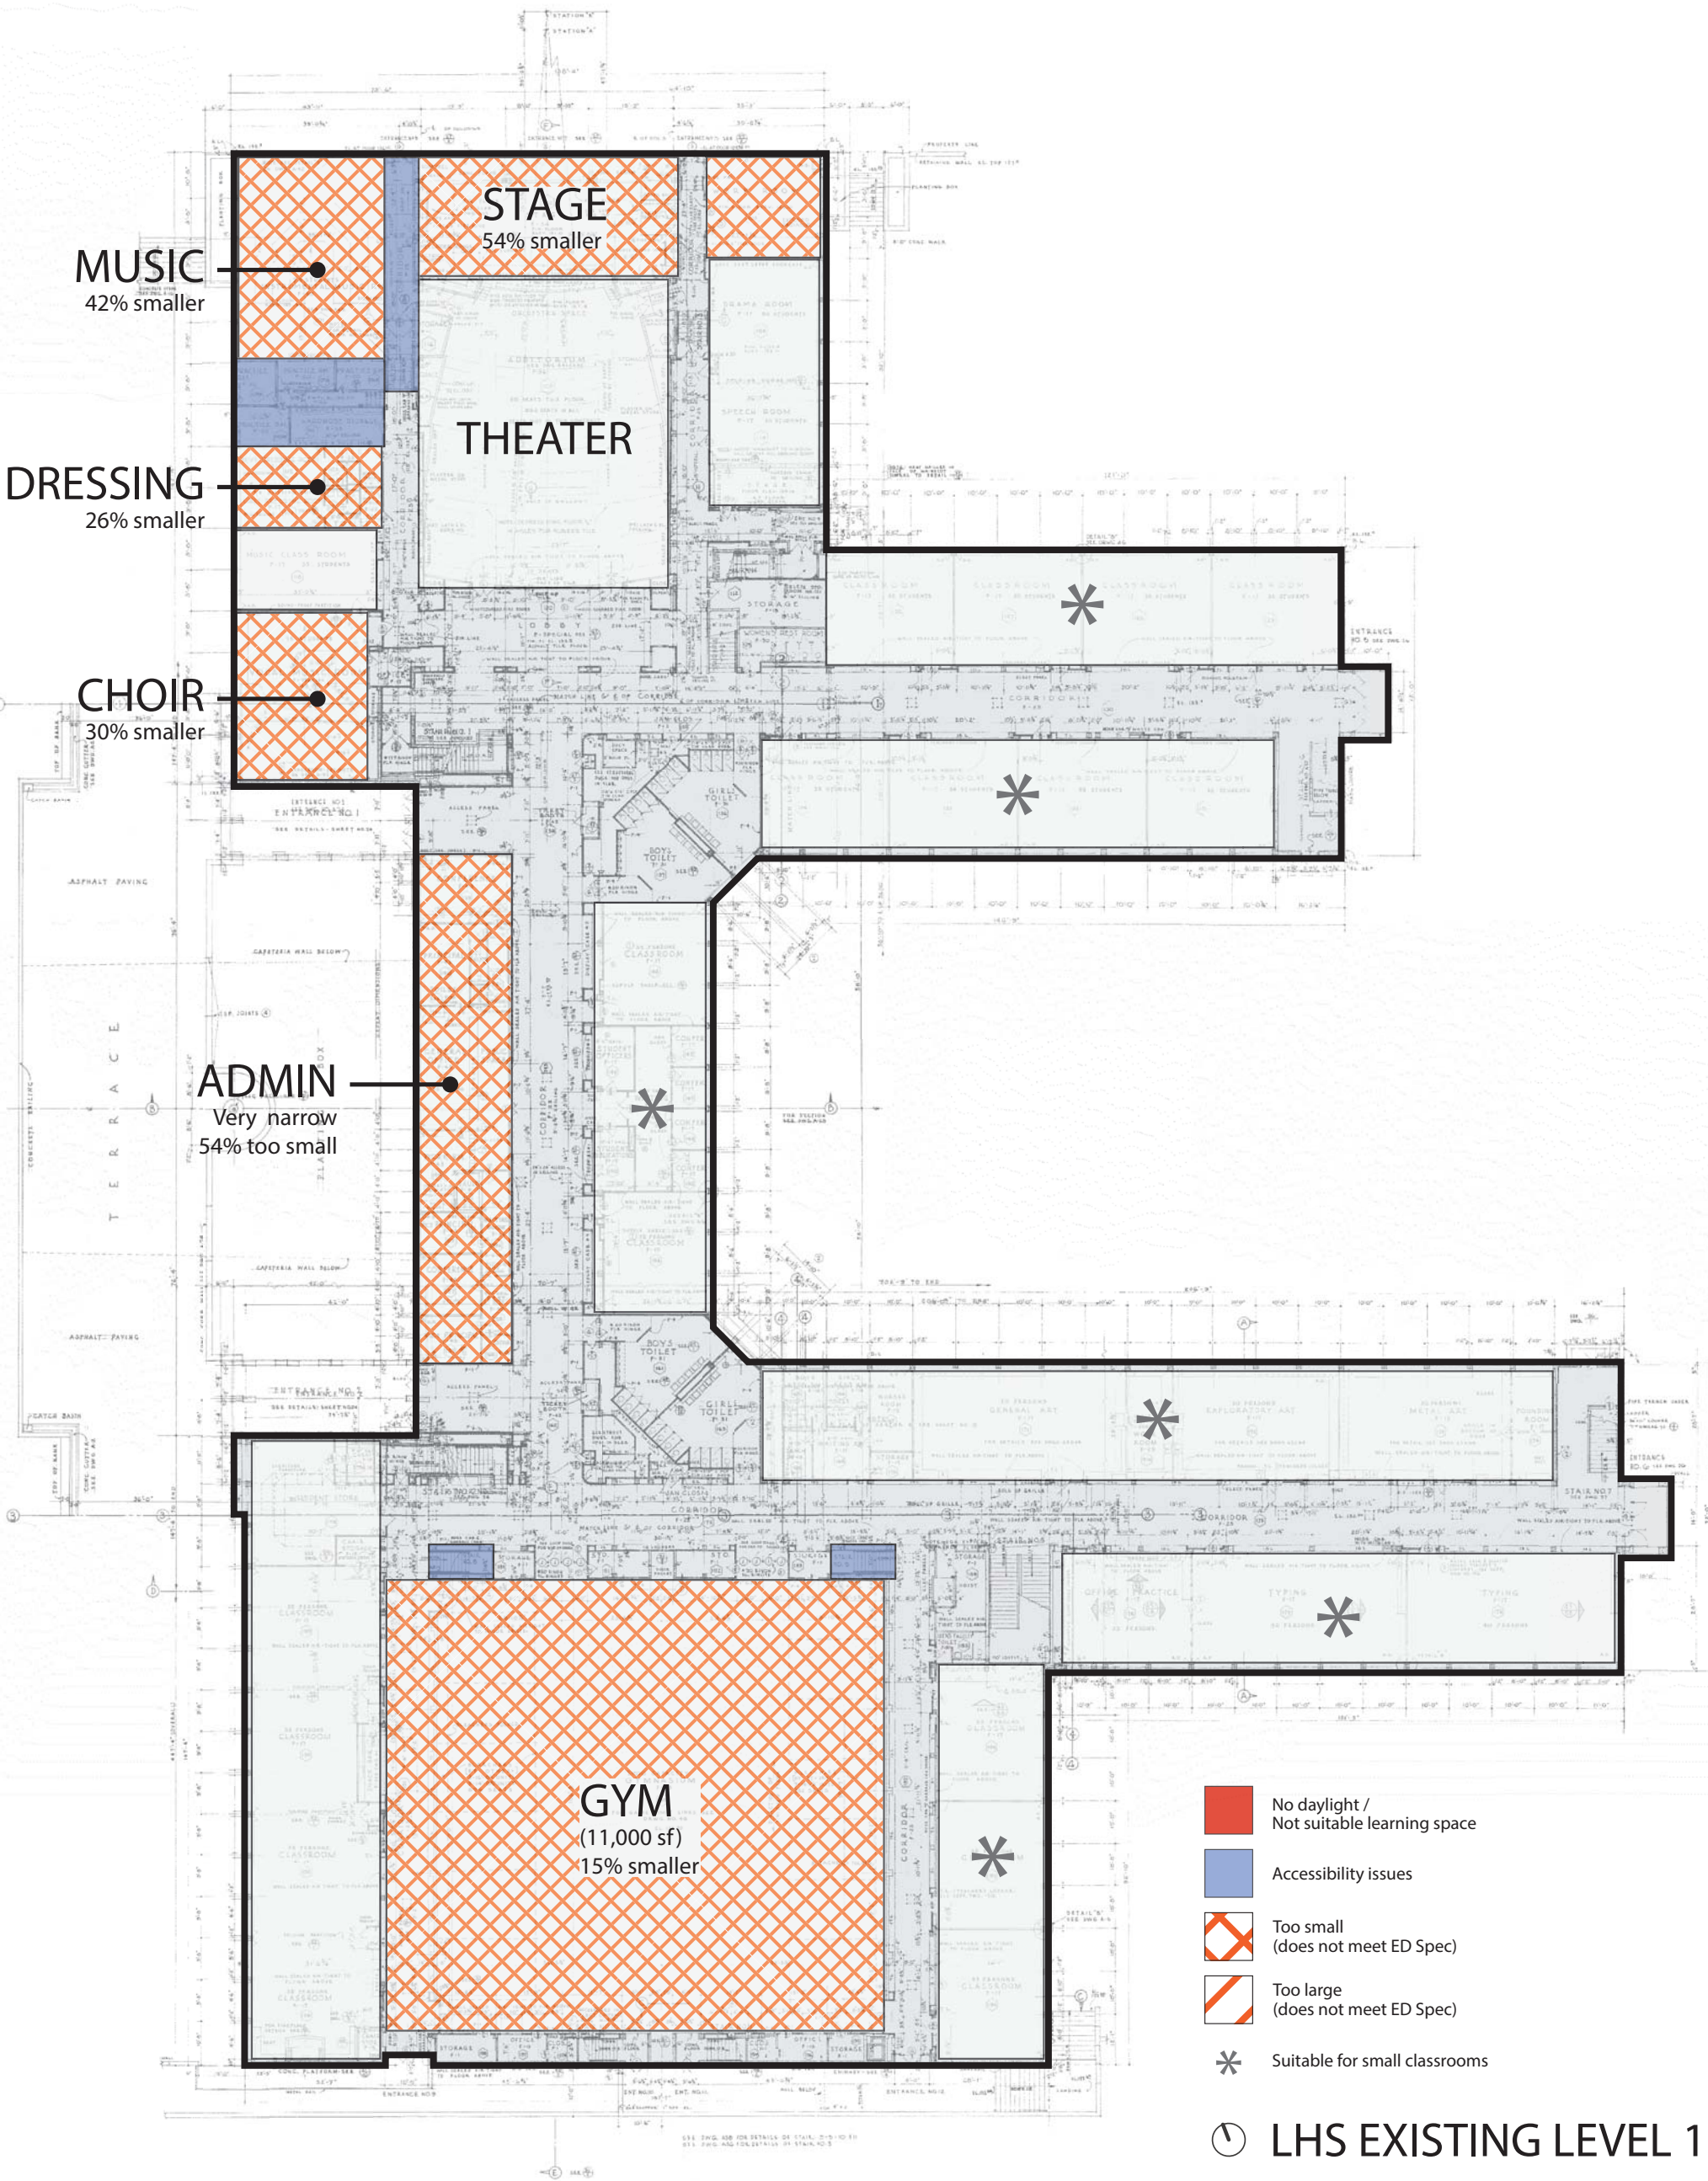

LIBRARY
70% smaller

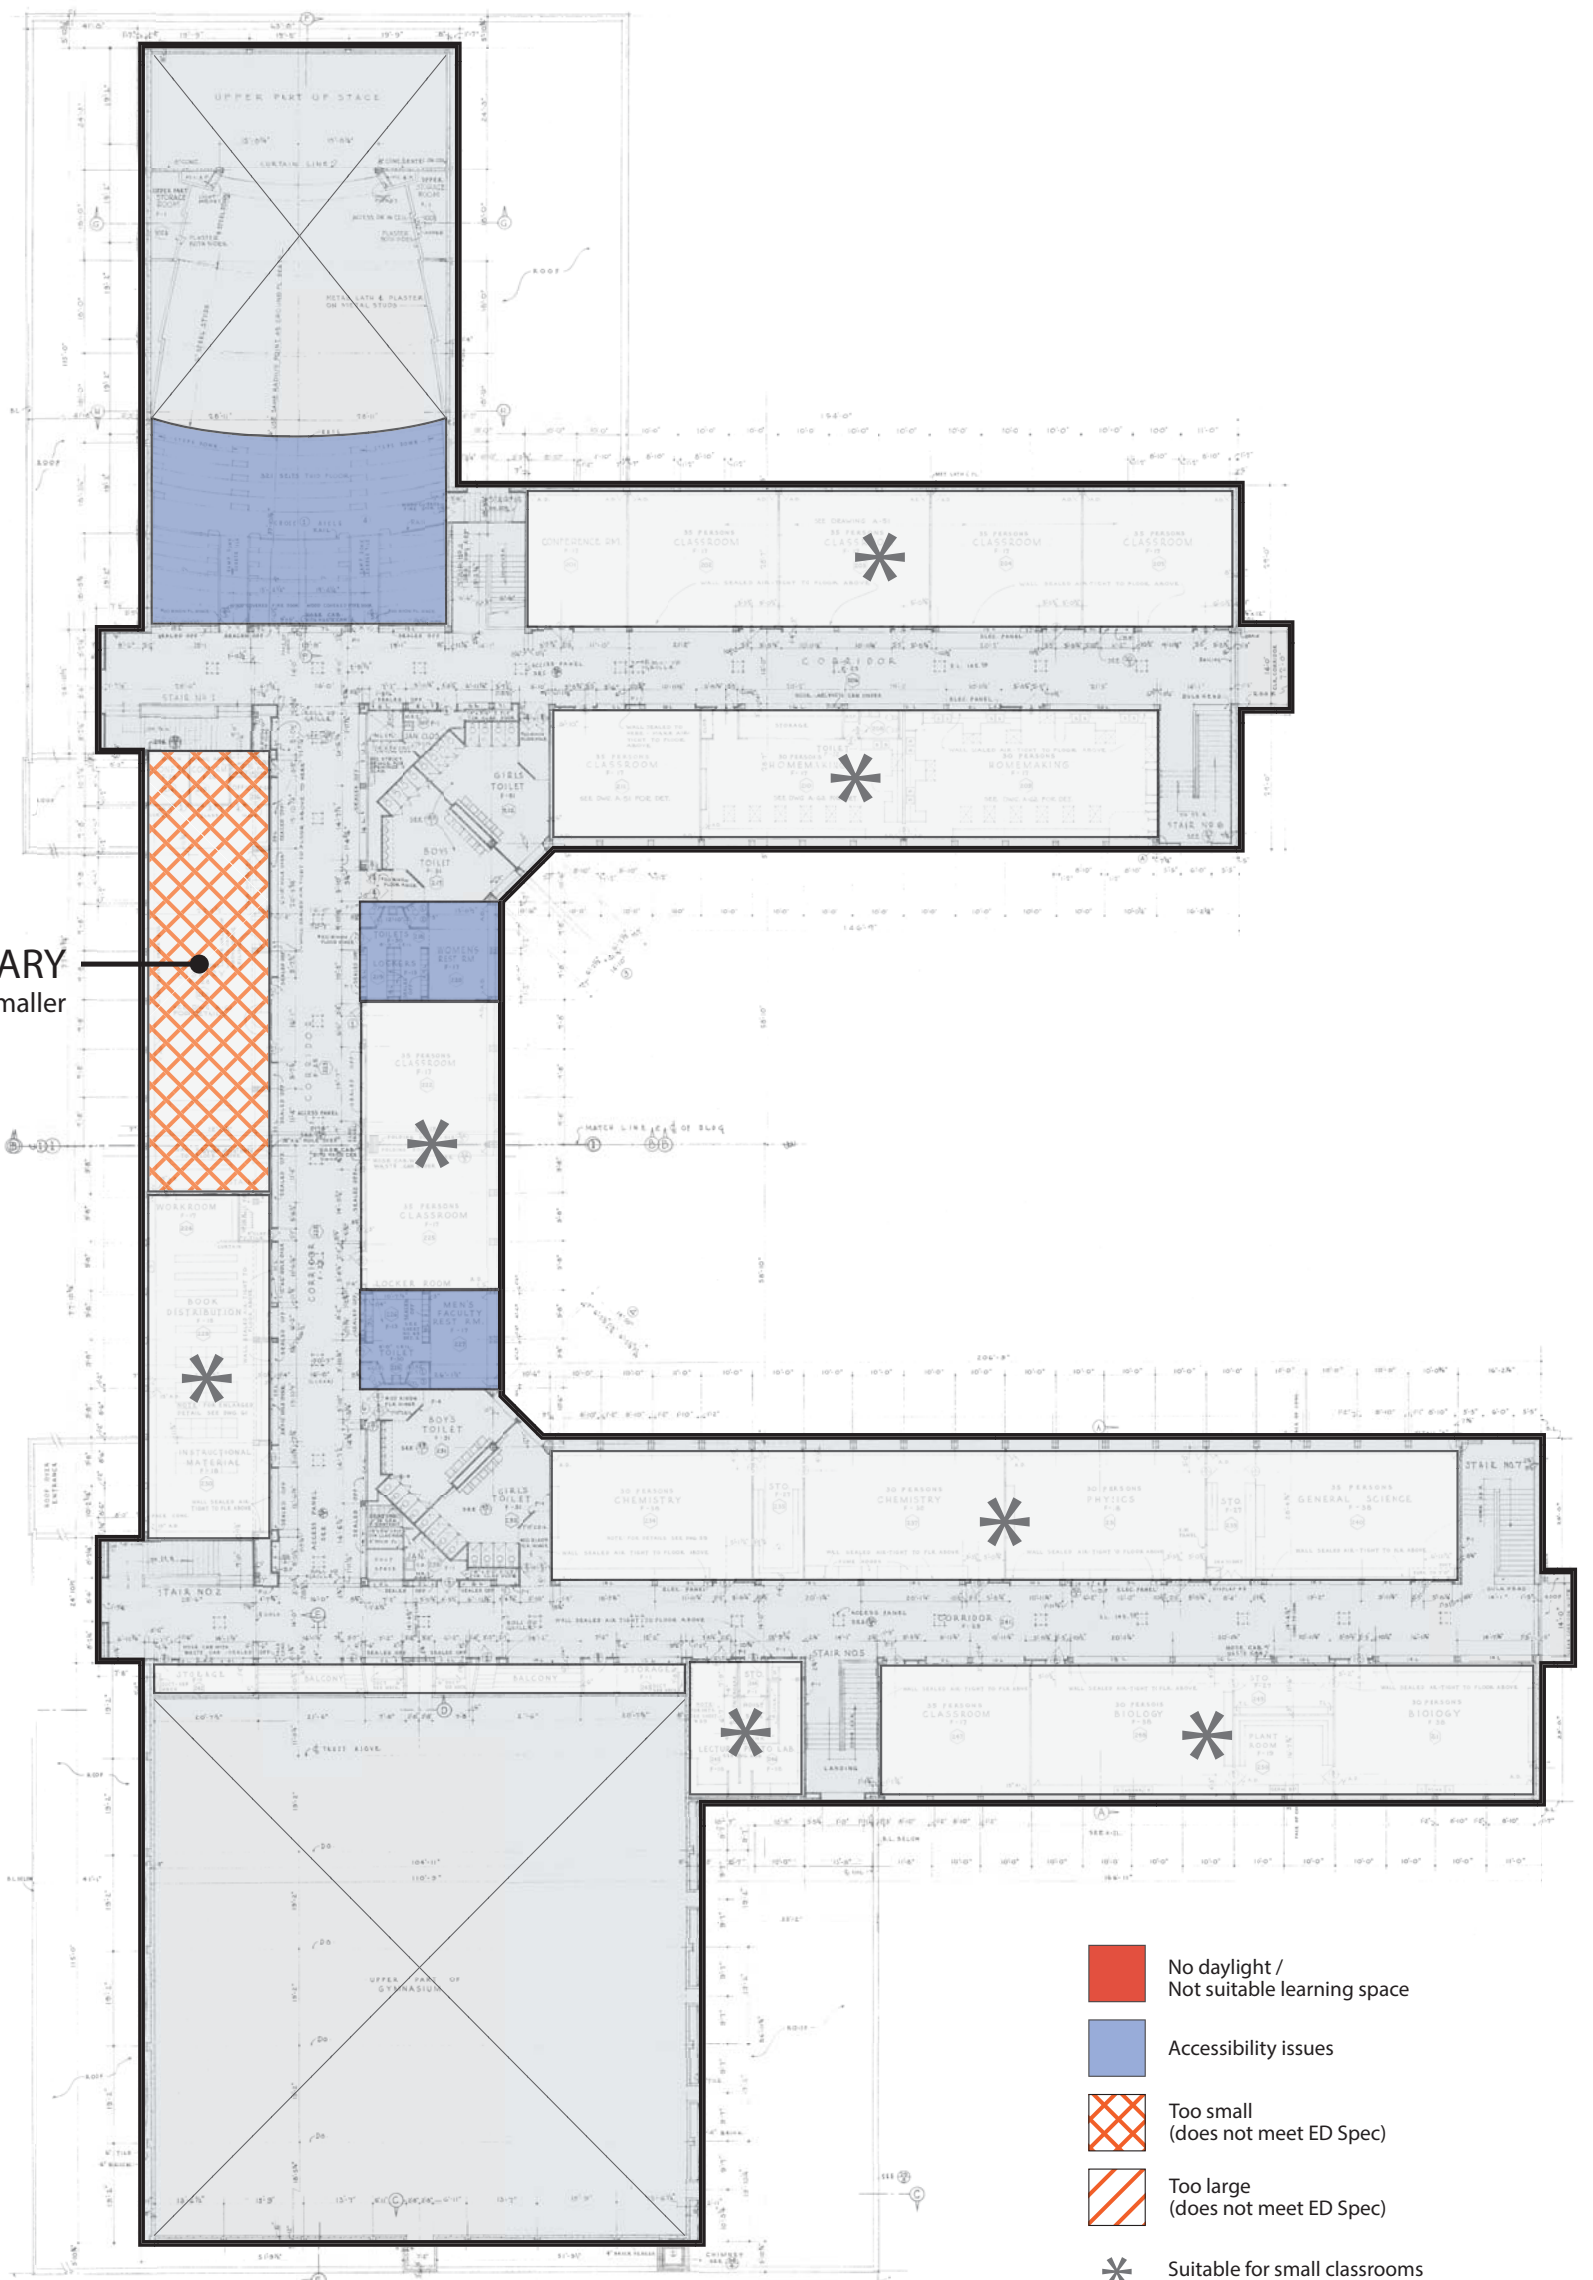

No daylight /
Not suitable learning space

Accessibility issues

Too small
(does not meet ED Spec)

Too large
(does not meet ED Spec)

Suitable for small classrooms

LHS EXISTING LEVEL 2