




SITE PLAN

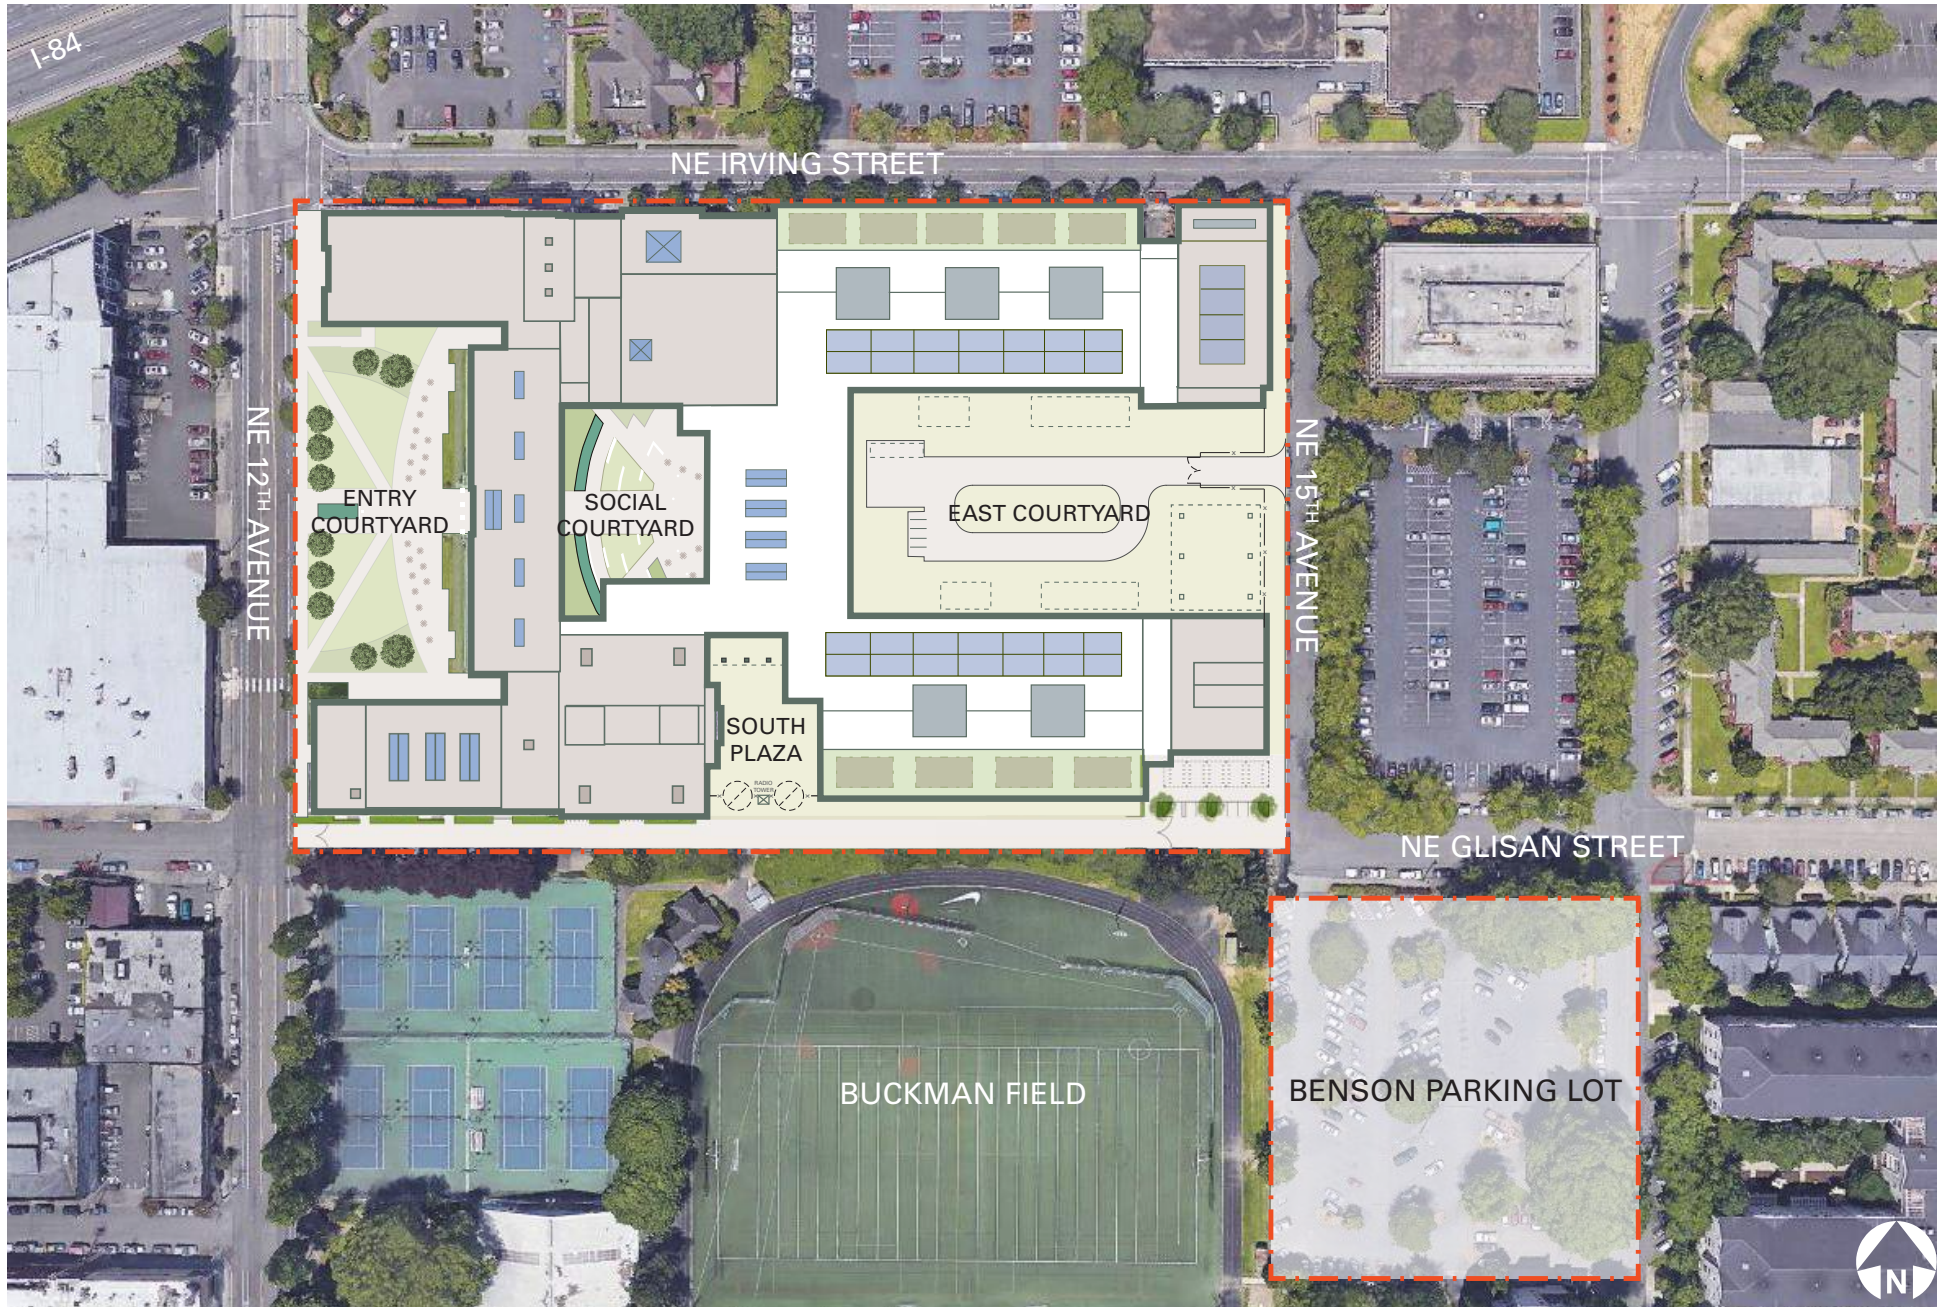

MASTER PLAN / MAIN LEVEL

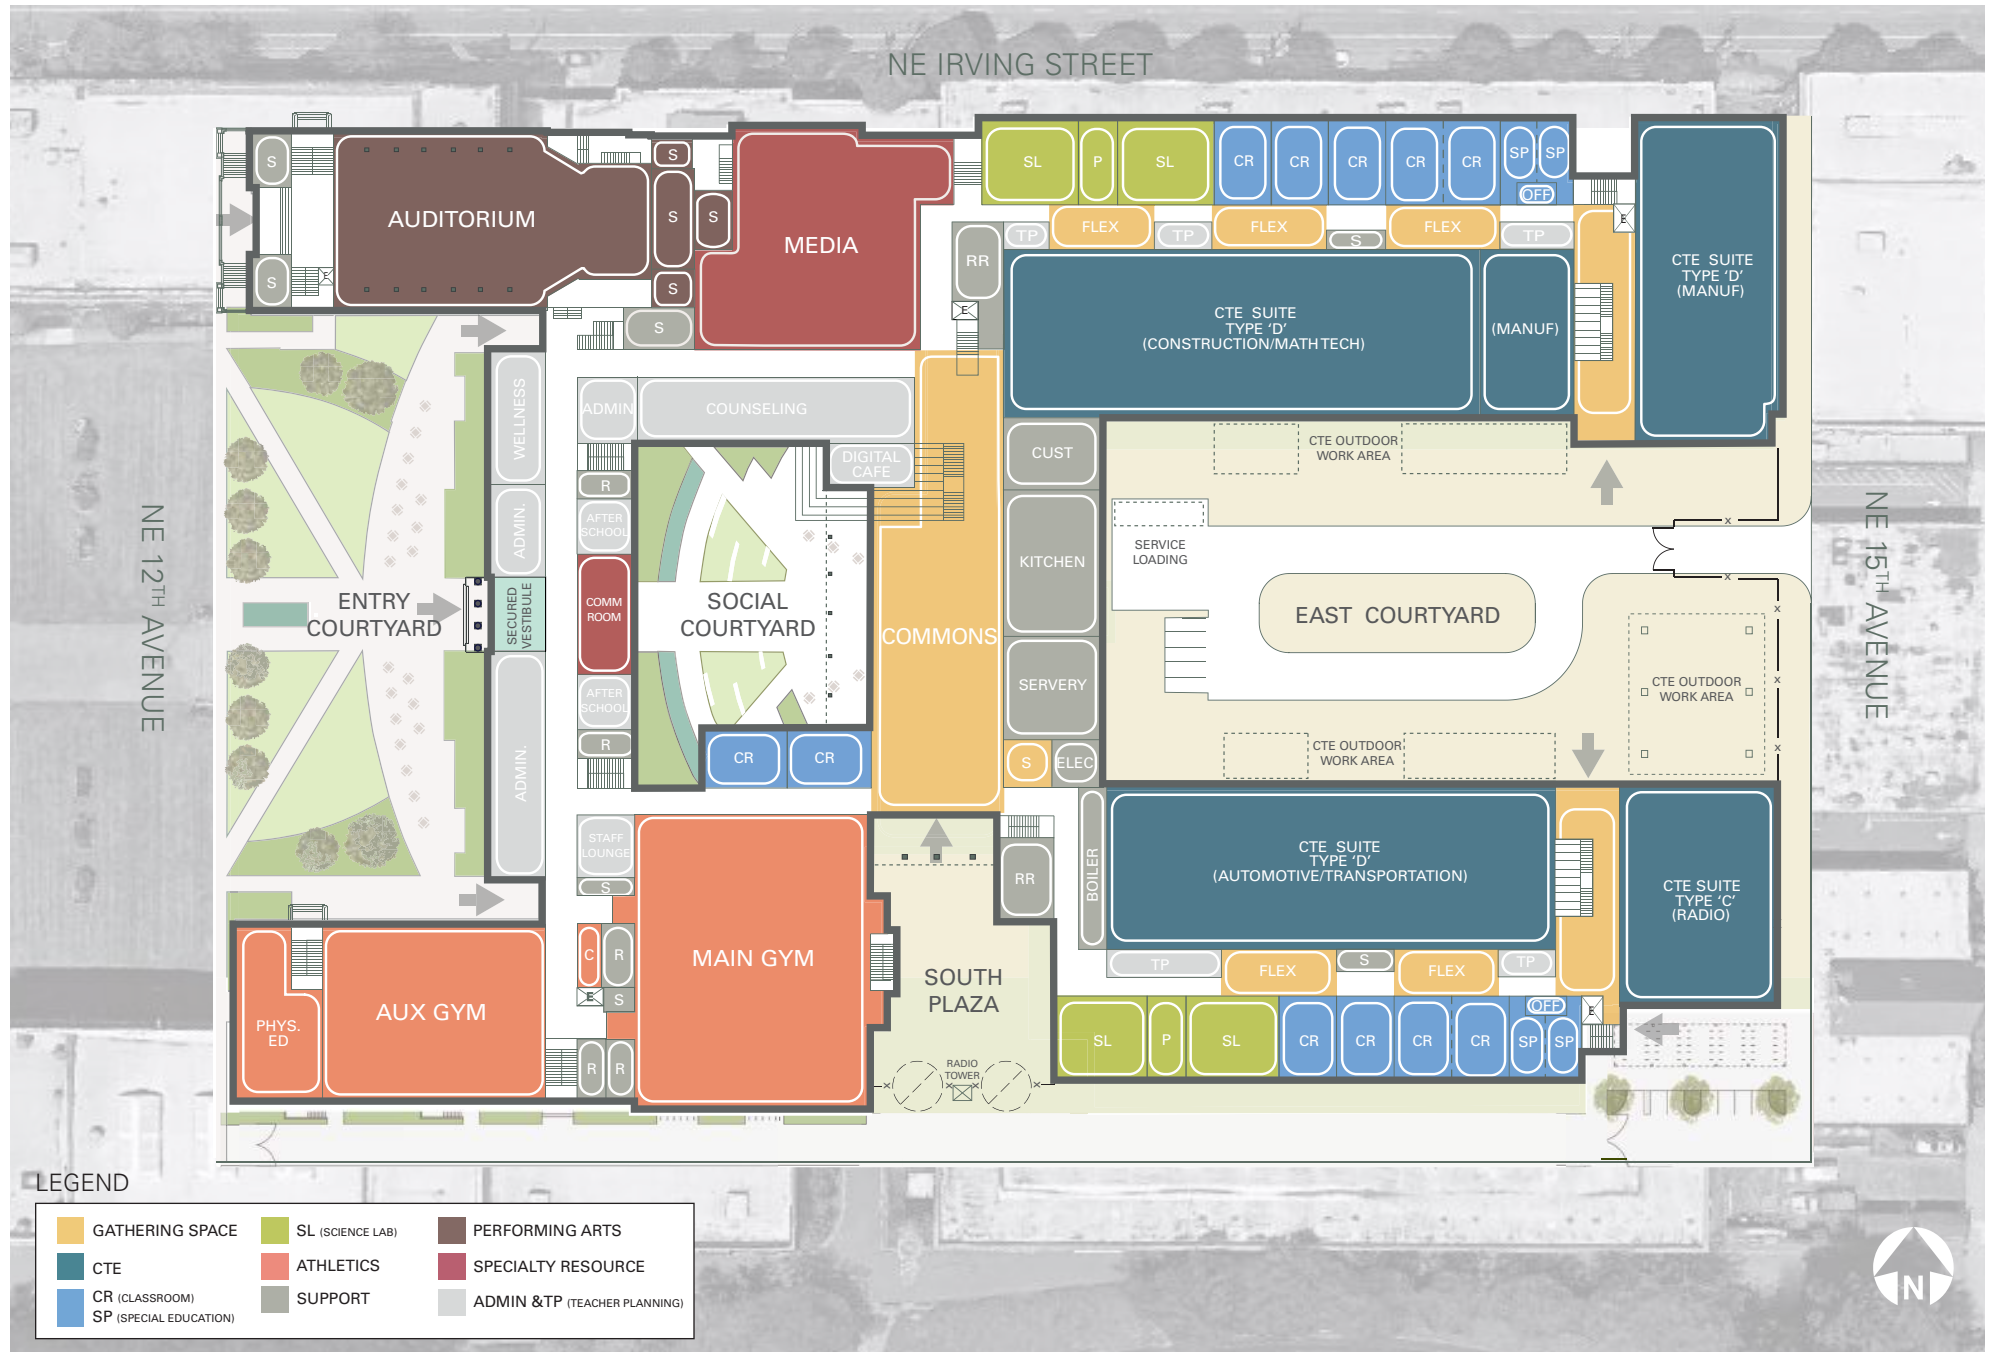

MASTER PLAN / UPPER LEVEL

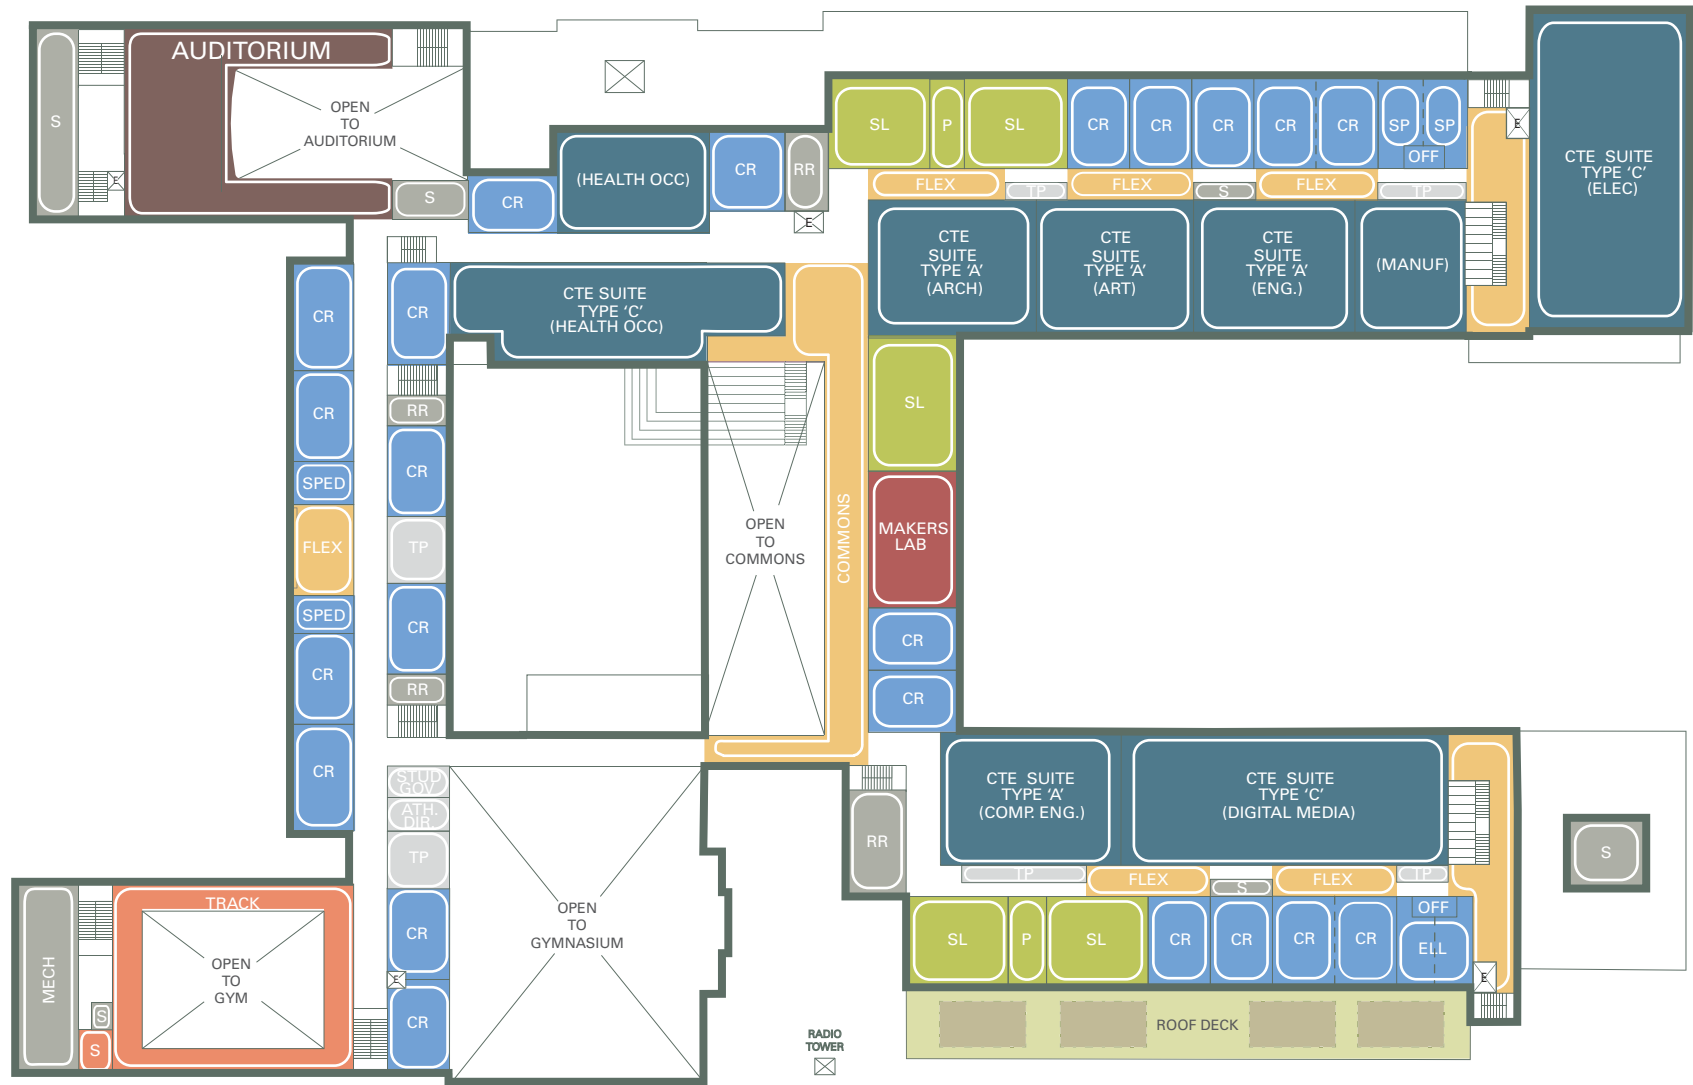

LEGEND

■ GATHERING SPACE	■ SL (SCIENCE LAB)	■ PERFORMING ARTS
■ CTE	■ ATHLETICS	■ SPECIALTY RESOURCE
■ CR (CLASSROOM)	■ SUPPORT	■ ADMIN & TP (TEACHER PLANNING)
■ SP (SPECIAL EDUCATION)		



MASTER PLAN / LOWER LEVEL

