




LINCOLN HIGH SCHOOL : A : WEST SIDE DEVELOPMENT



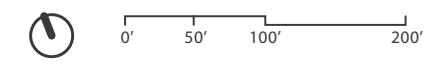



LINCOLN HIGH SCHOOL : B : EAST SIDE DEVELOPMENT

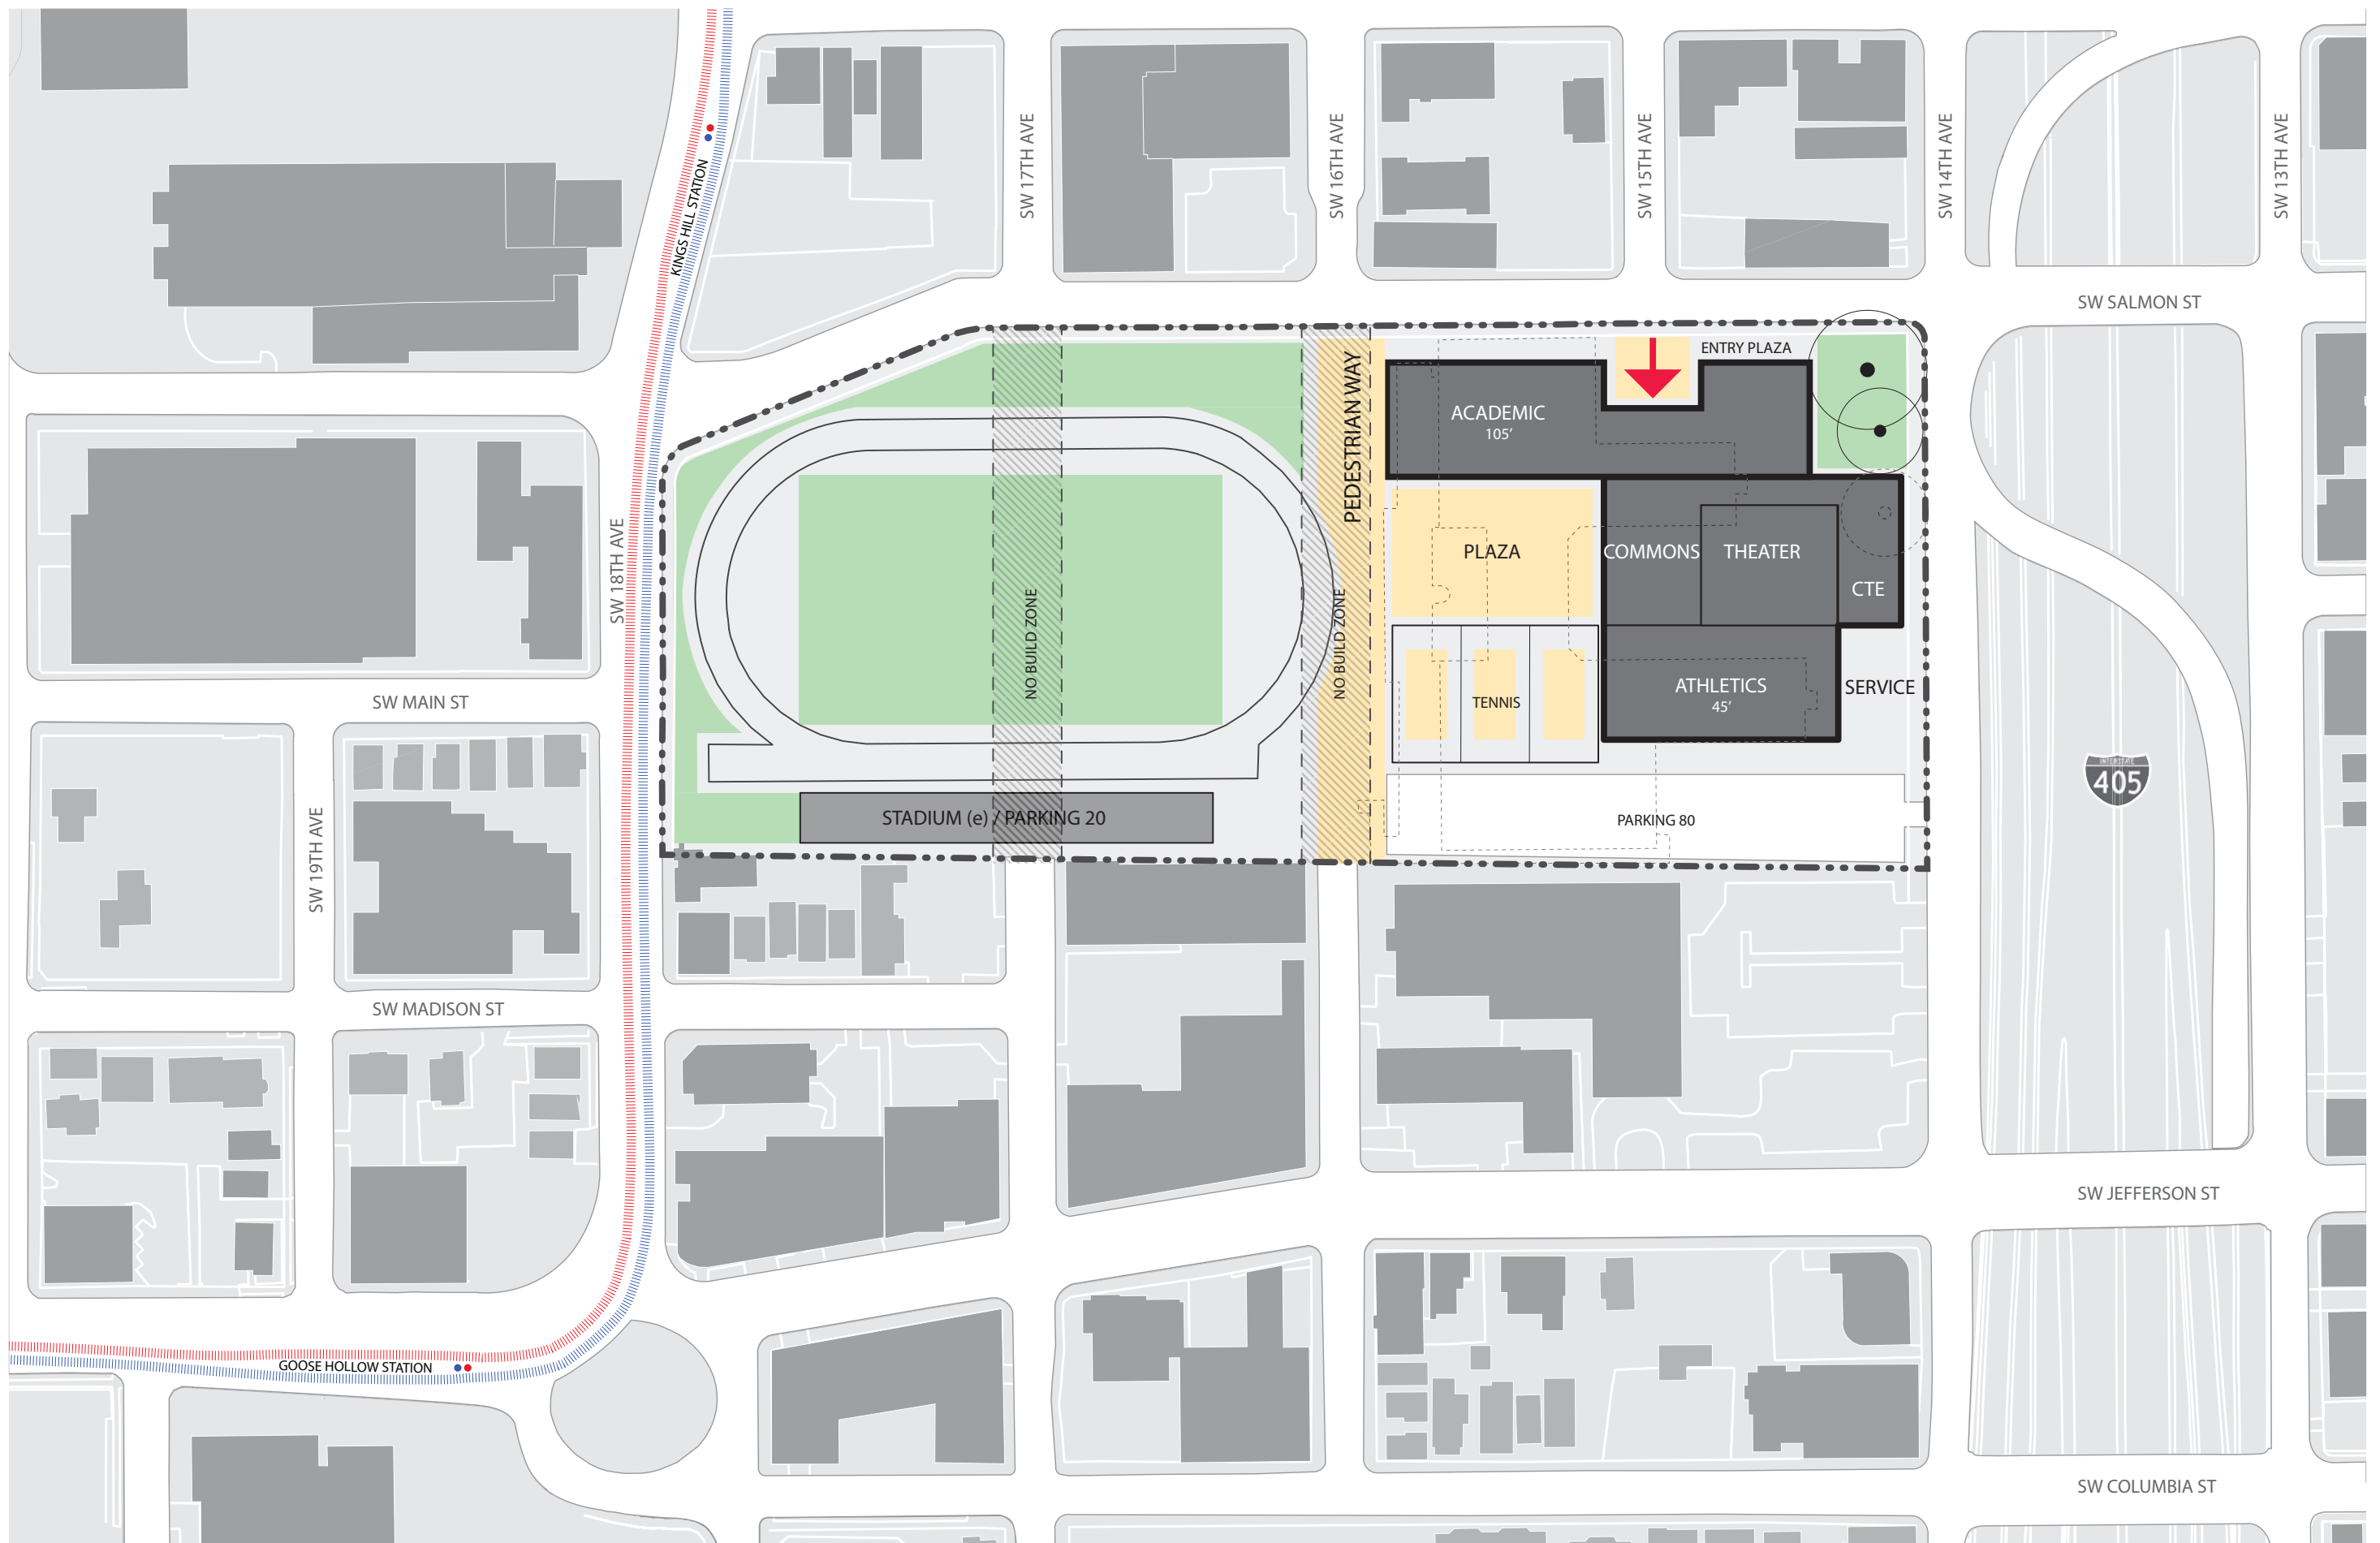

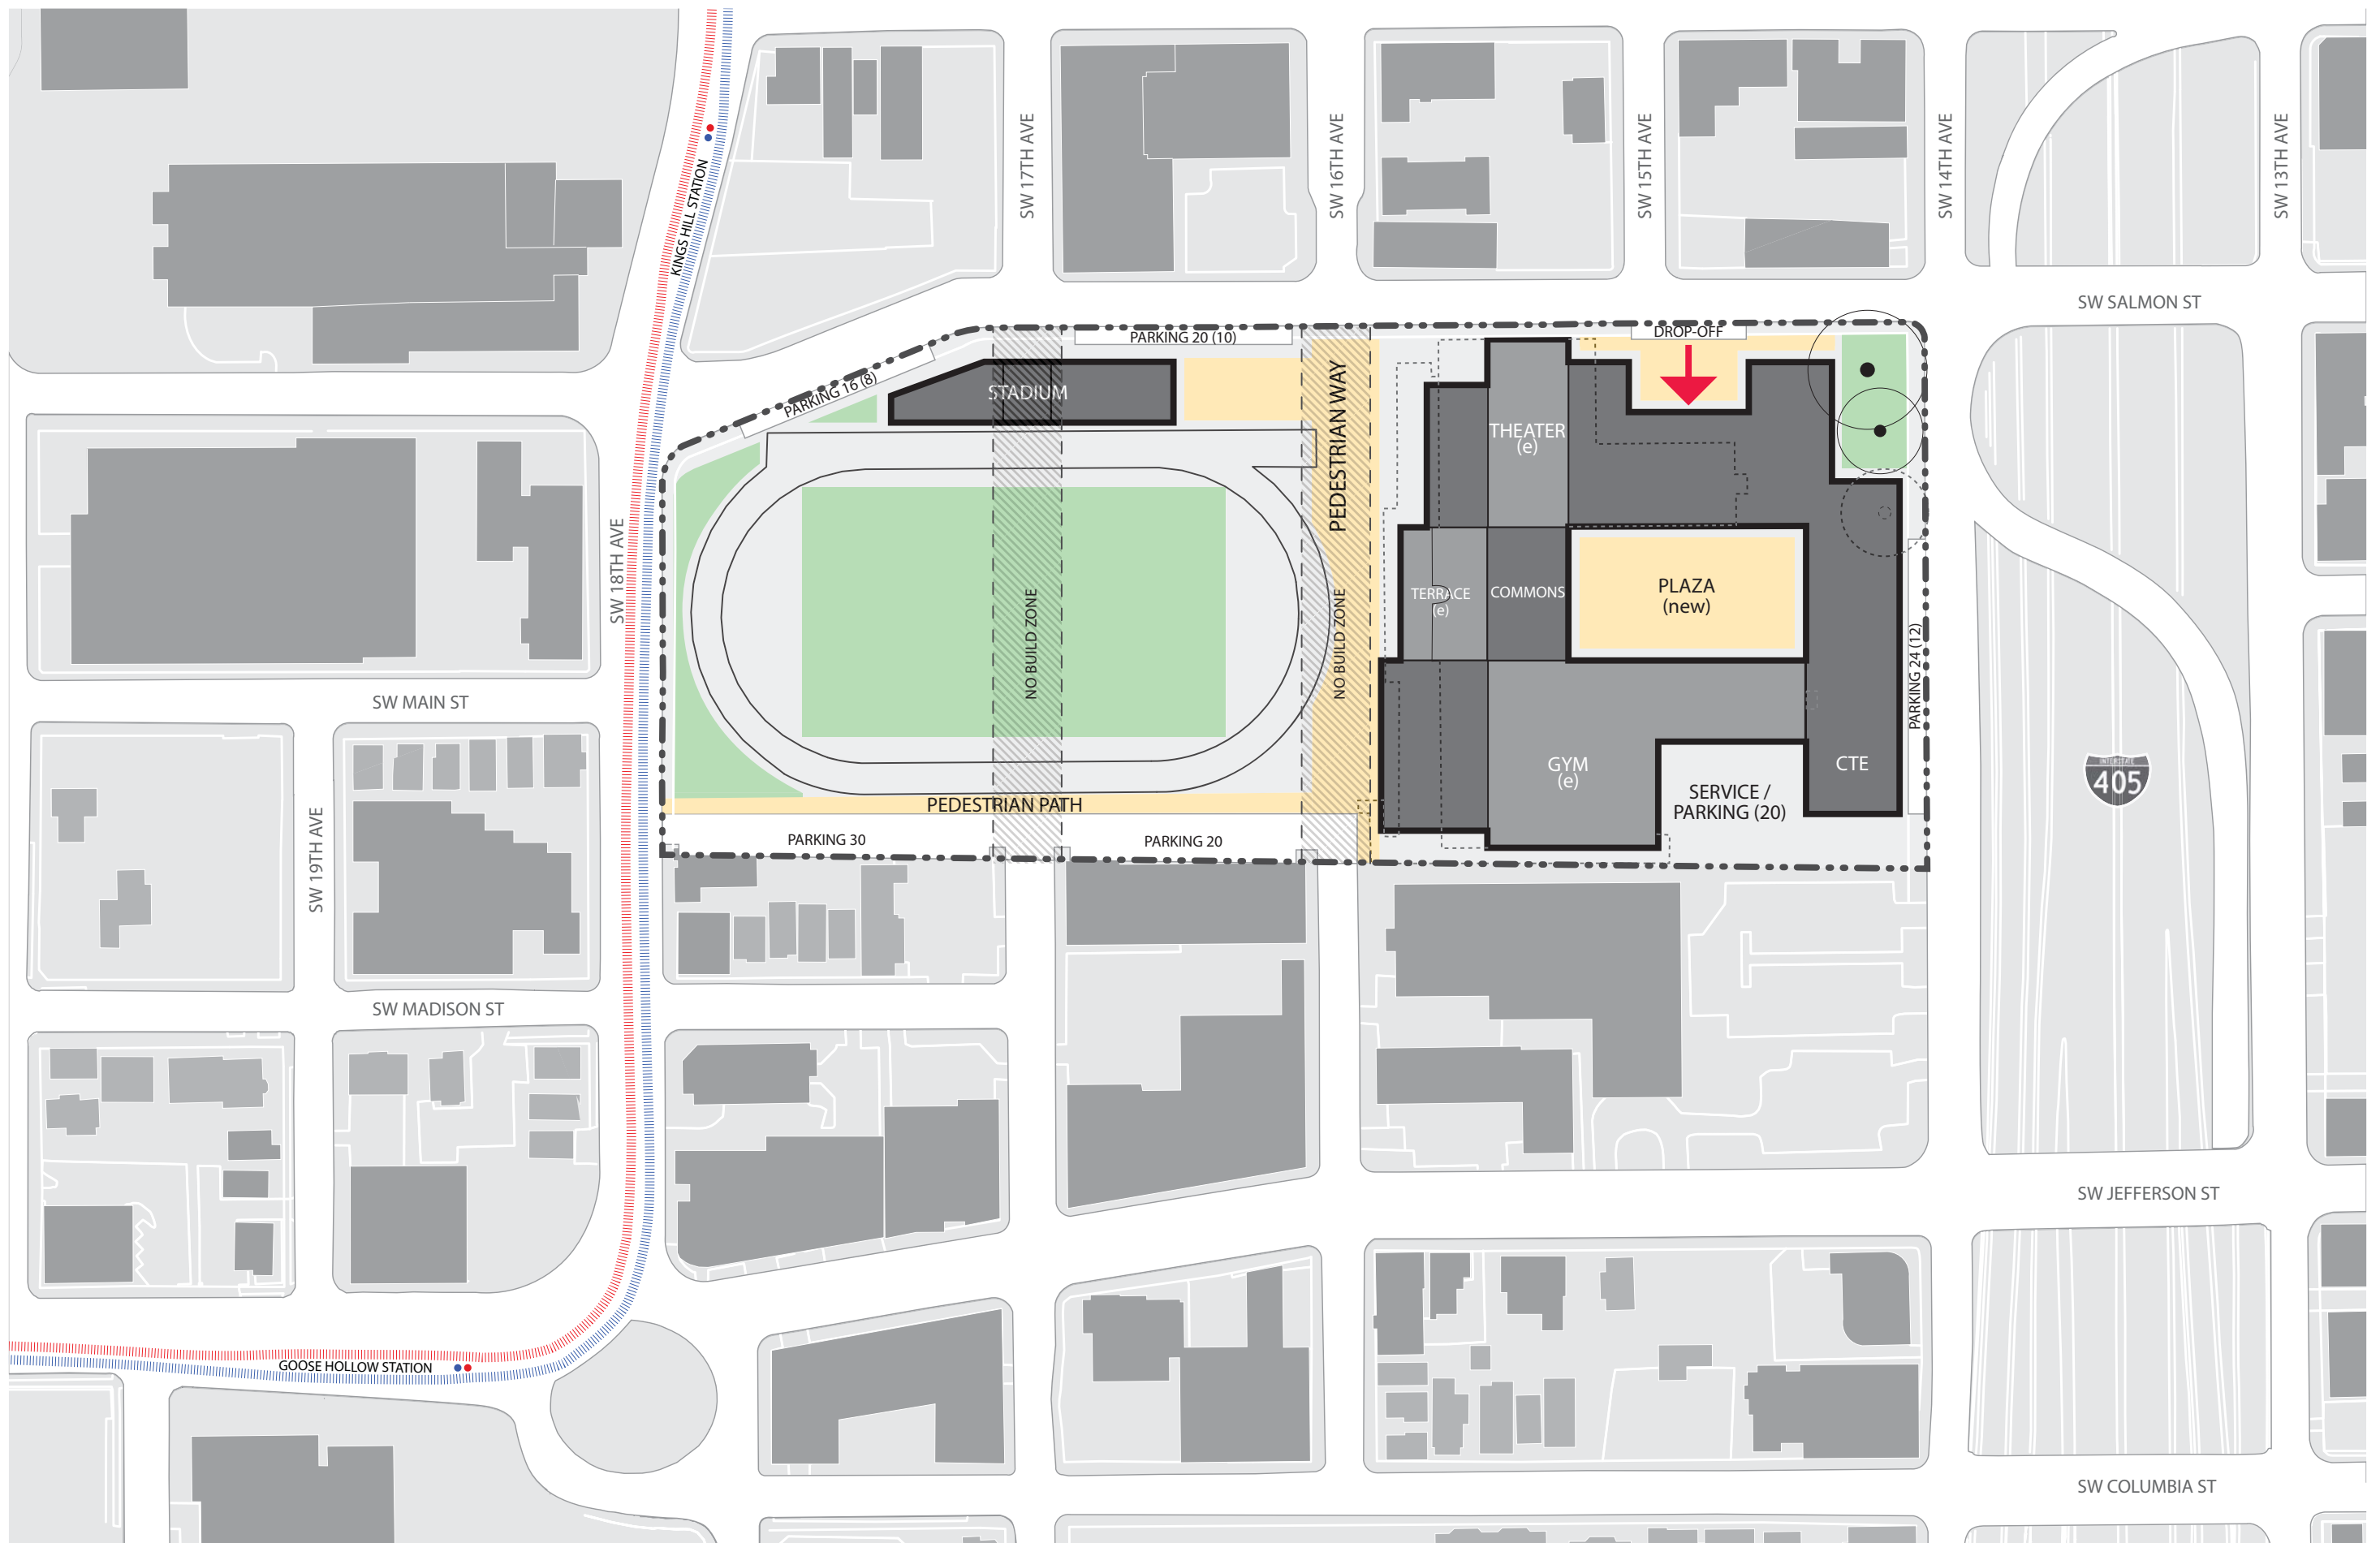

LINCOLN HIGH SCHOOL : C : MODERNIZATION/EXPANSION [ 55% NEW  
45% MODERNIZED ]

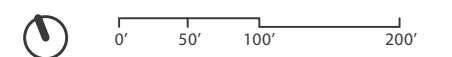

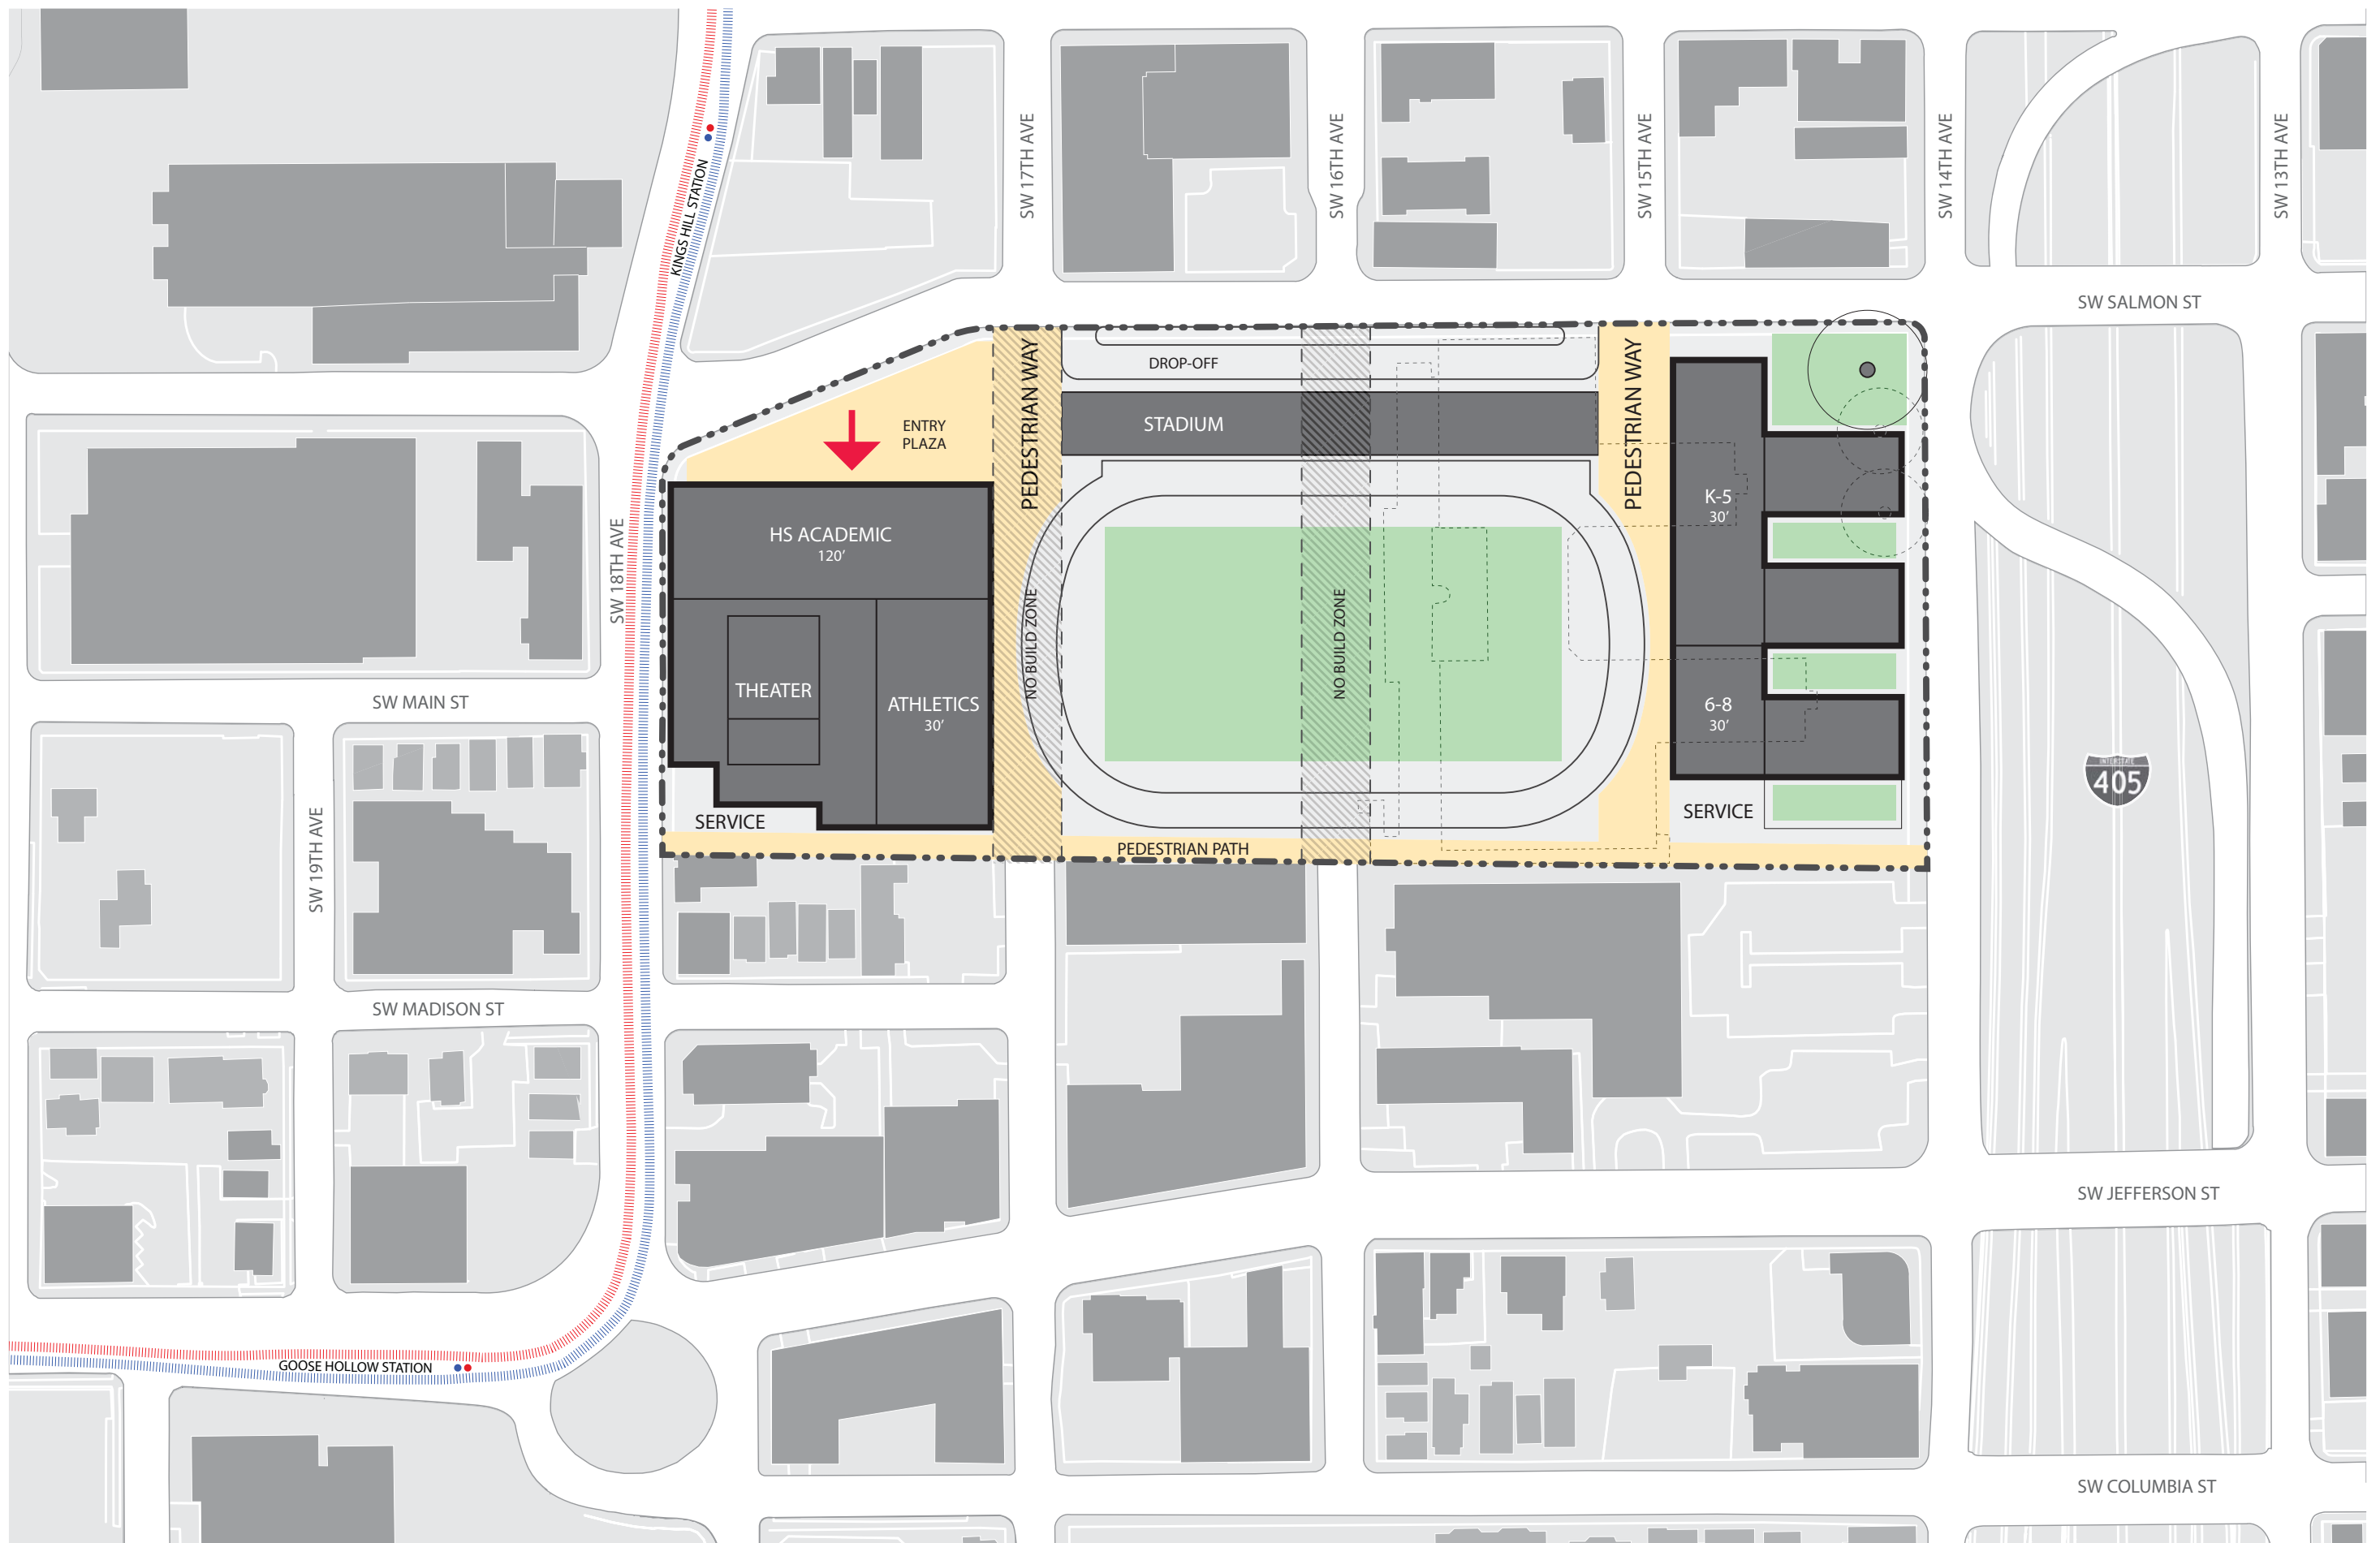

LINCOLN HIGH SCHOOL : D : WEST SIDE & FUTURE EAST SIDE DEVELOPMENT

